



SAND LAKE

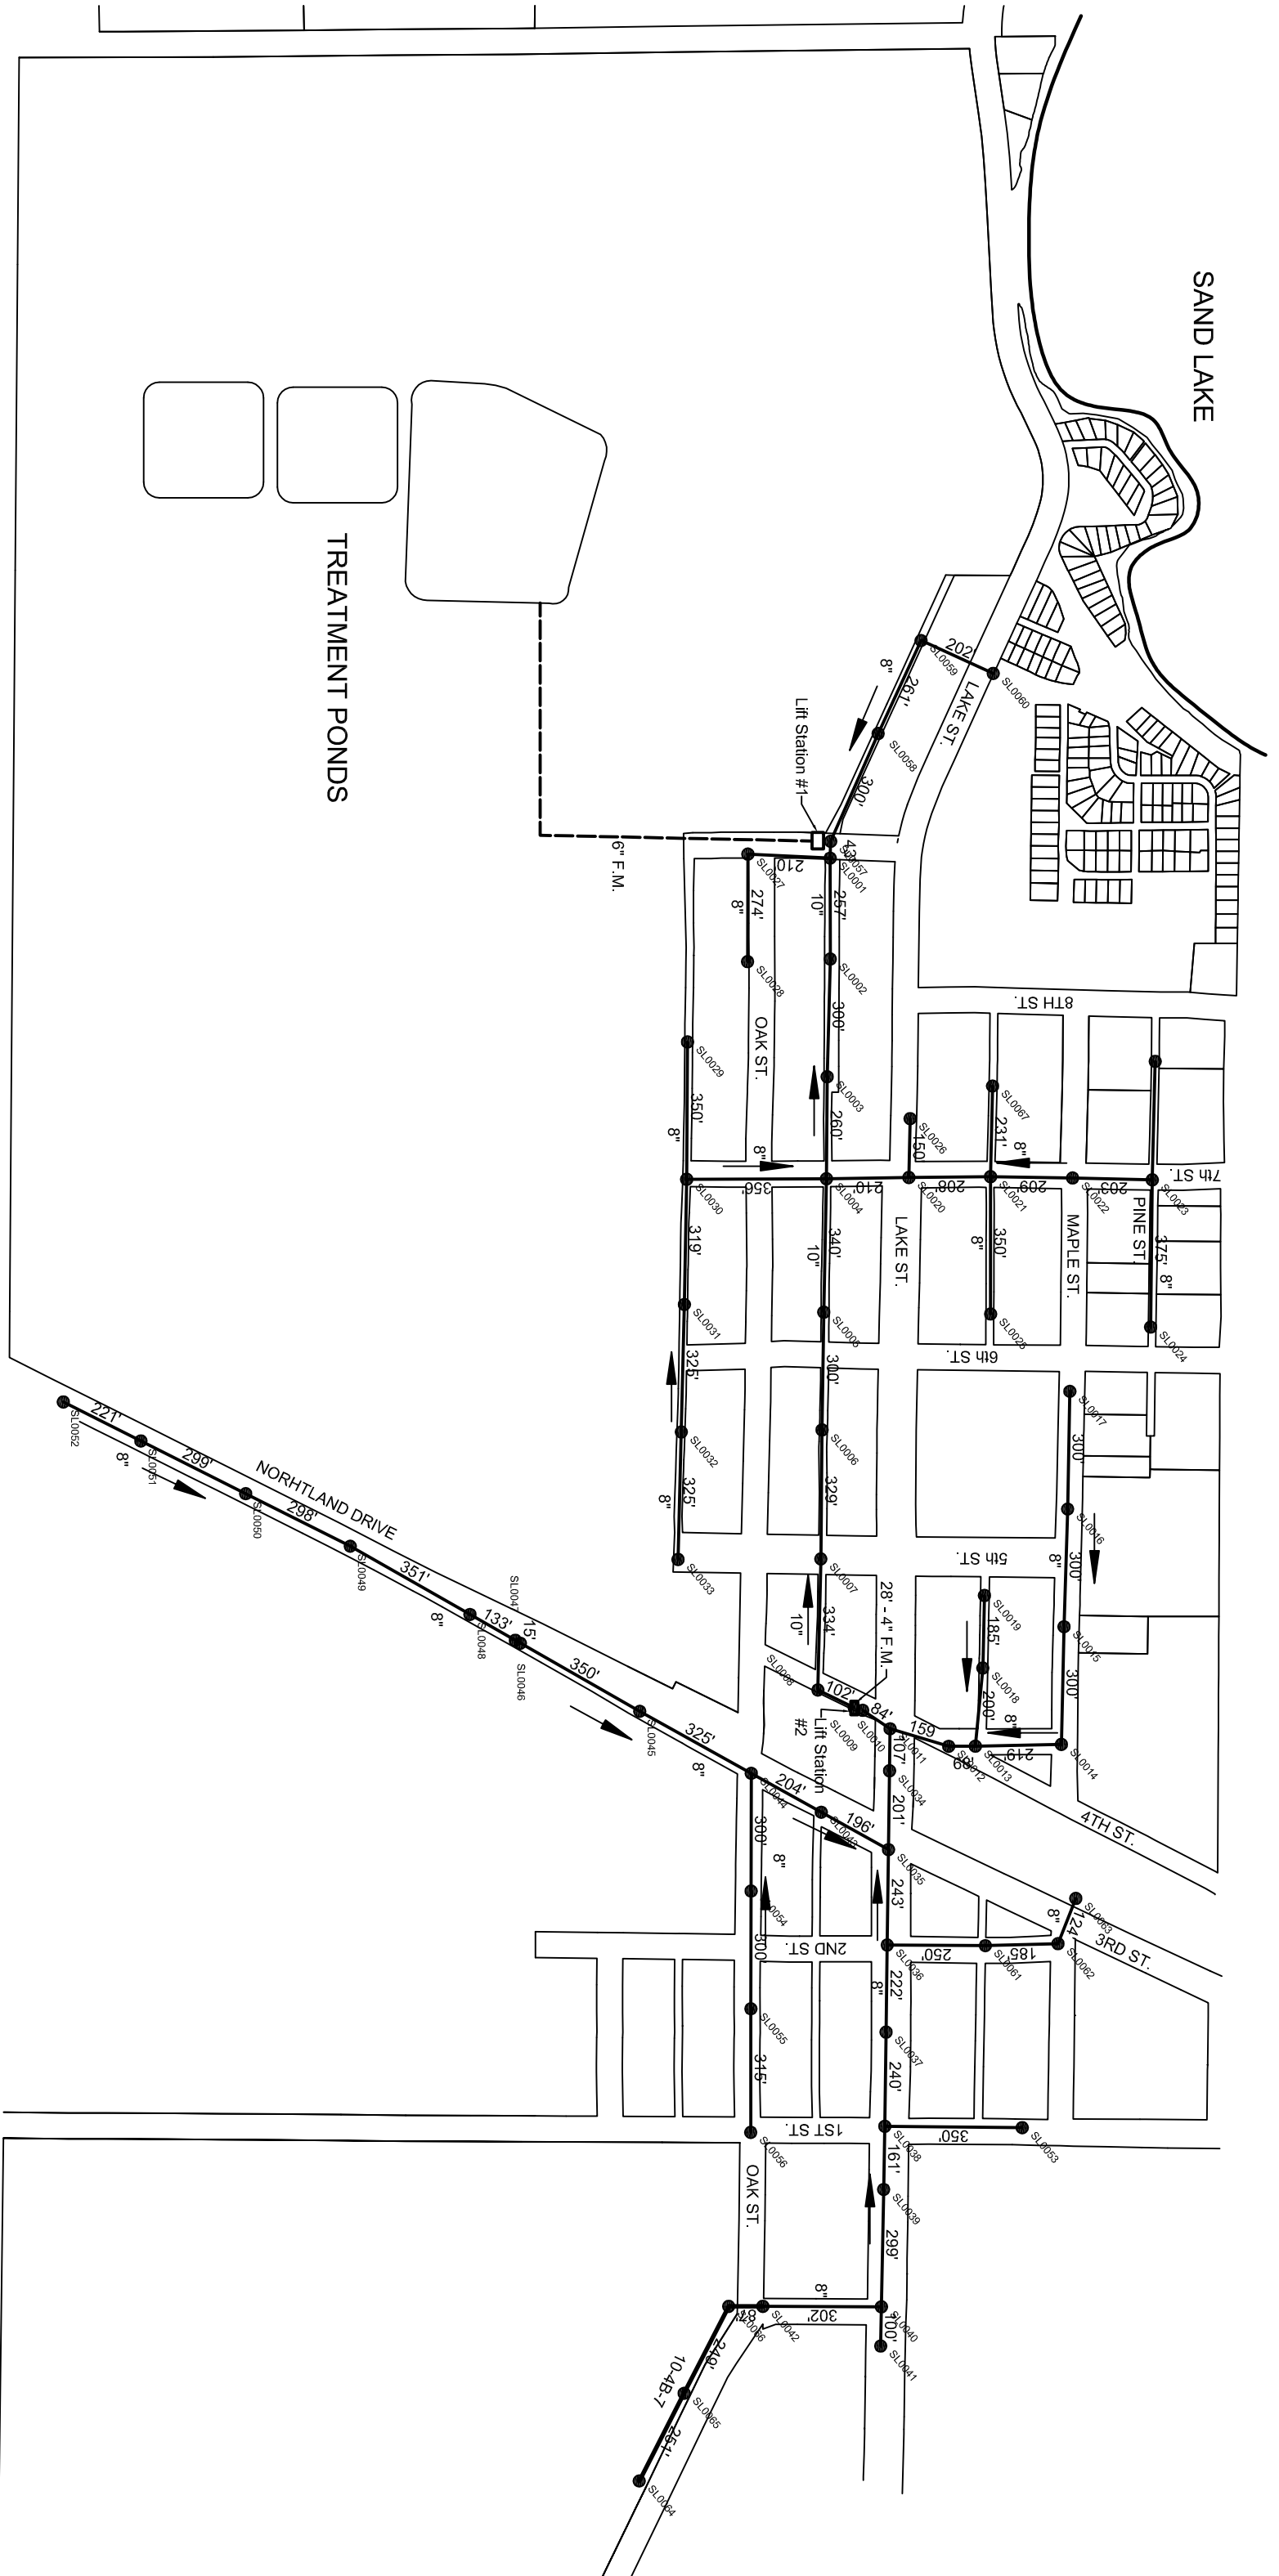

TREATMENT PONDS

North

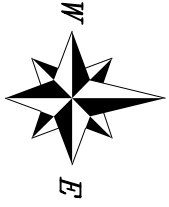

SCALE: NONE

SEWER SYSTEM ATLAS

VILLAGE OF SAND LAKE

KENT COUNTY, MICHIGAN

September 22, 2014